



SCALE: 3/16" = 1'0"

DRAWN BY A. J. FEITH  
 REGIONAL SALES CONSULTANT  
 WESTCHESTER MODULAR  
 HOMES, INC.

BUILDER:

DATE:

HOMEOWNER:

USE GROUP

**R4**

CONST. TYPE:

WOOD  
 FRAME

**ARLINGTON**

PAGE:

**1**

**FRONT ELEVATION**



LEFT



REAR



RIGHT

SCALE: 1/8" = 1'0"

DRAWN BY A. J. FEITH  
REGIONAL SALES CONSULTANT  
WESTCHESTER MODULAR  
HOMES, INC.

BUILDER:

DATE:

HOMEOWNER:

USE GROUP

**R4**

CONST. TYPE:


WOOD  
FRAME

**ARLINGTON**

**SIDE AND REAR  
ELEVATIONS**


PAGE:

**2**

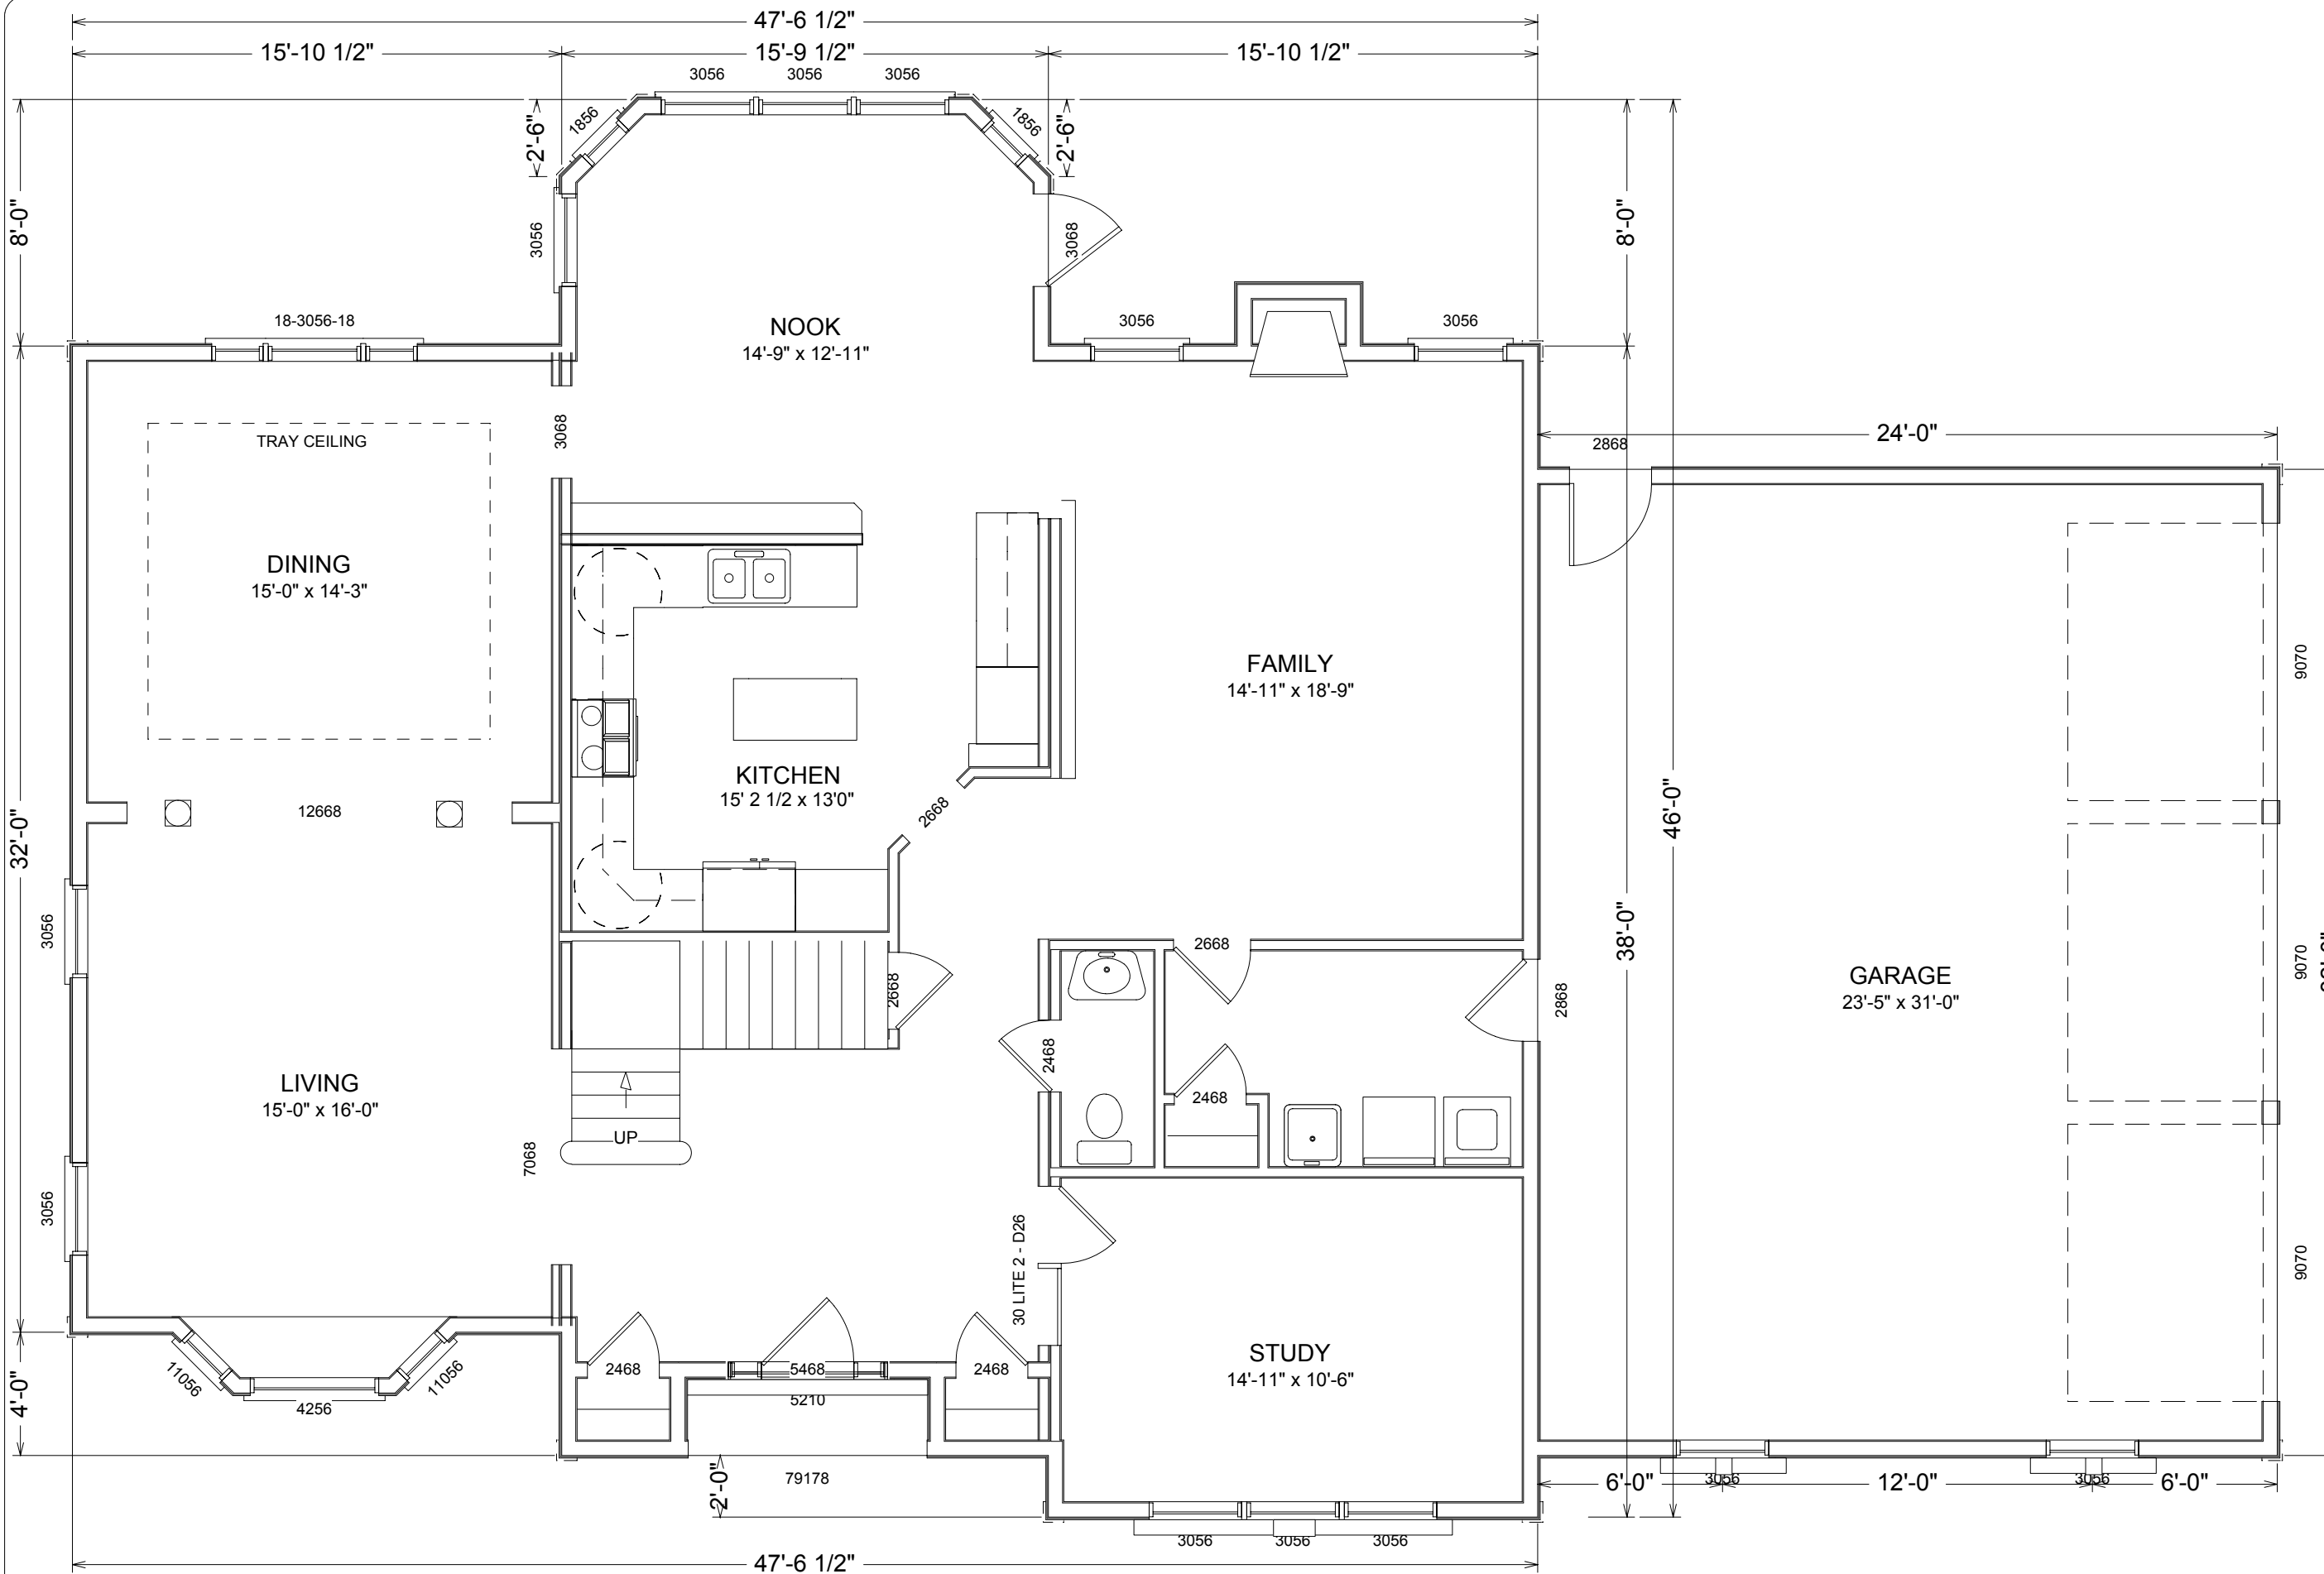

SCALE: 3/16" = 1'0"

DRAWN BY A. J. FEITH REGIONAL SALES CONSULTANT WESTCHESTER MODULAR HOMES, INC.		BUILDER:		USE GROUP		PAGE:	
DATE:		HOMEOWNER:		R4		3	
				WOOD FRAME		ARLINGTON	
				23'-5" x 31'-0"		FIRST FLOOR	

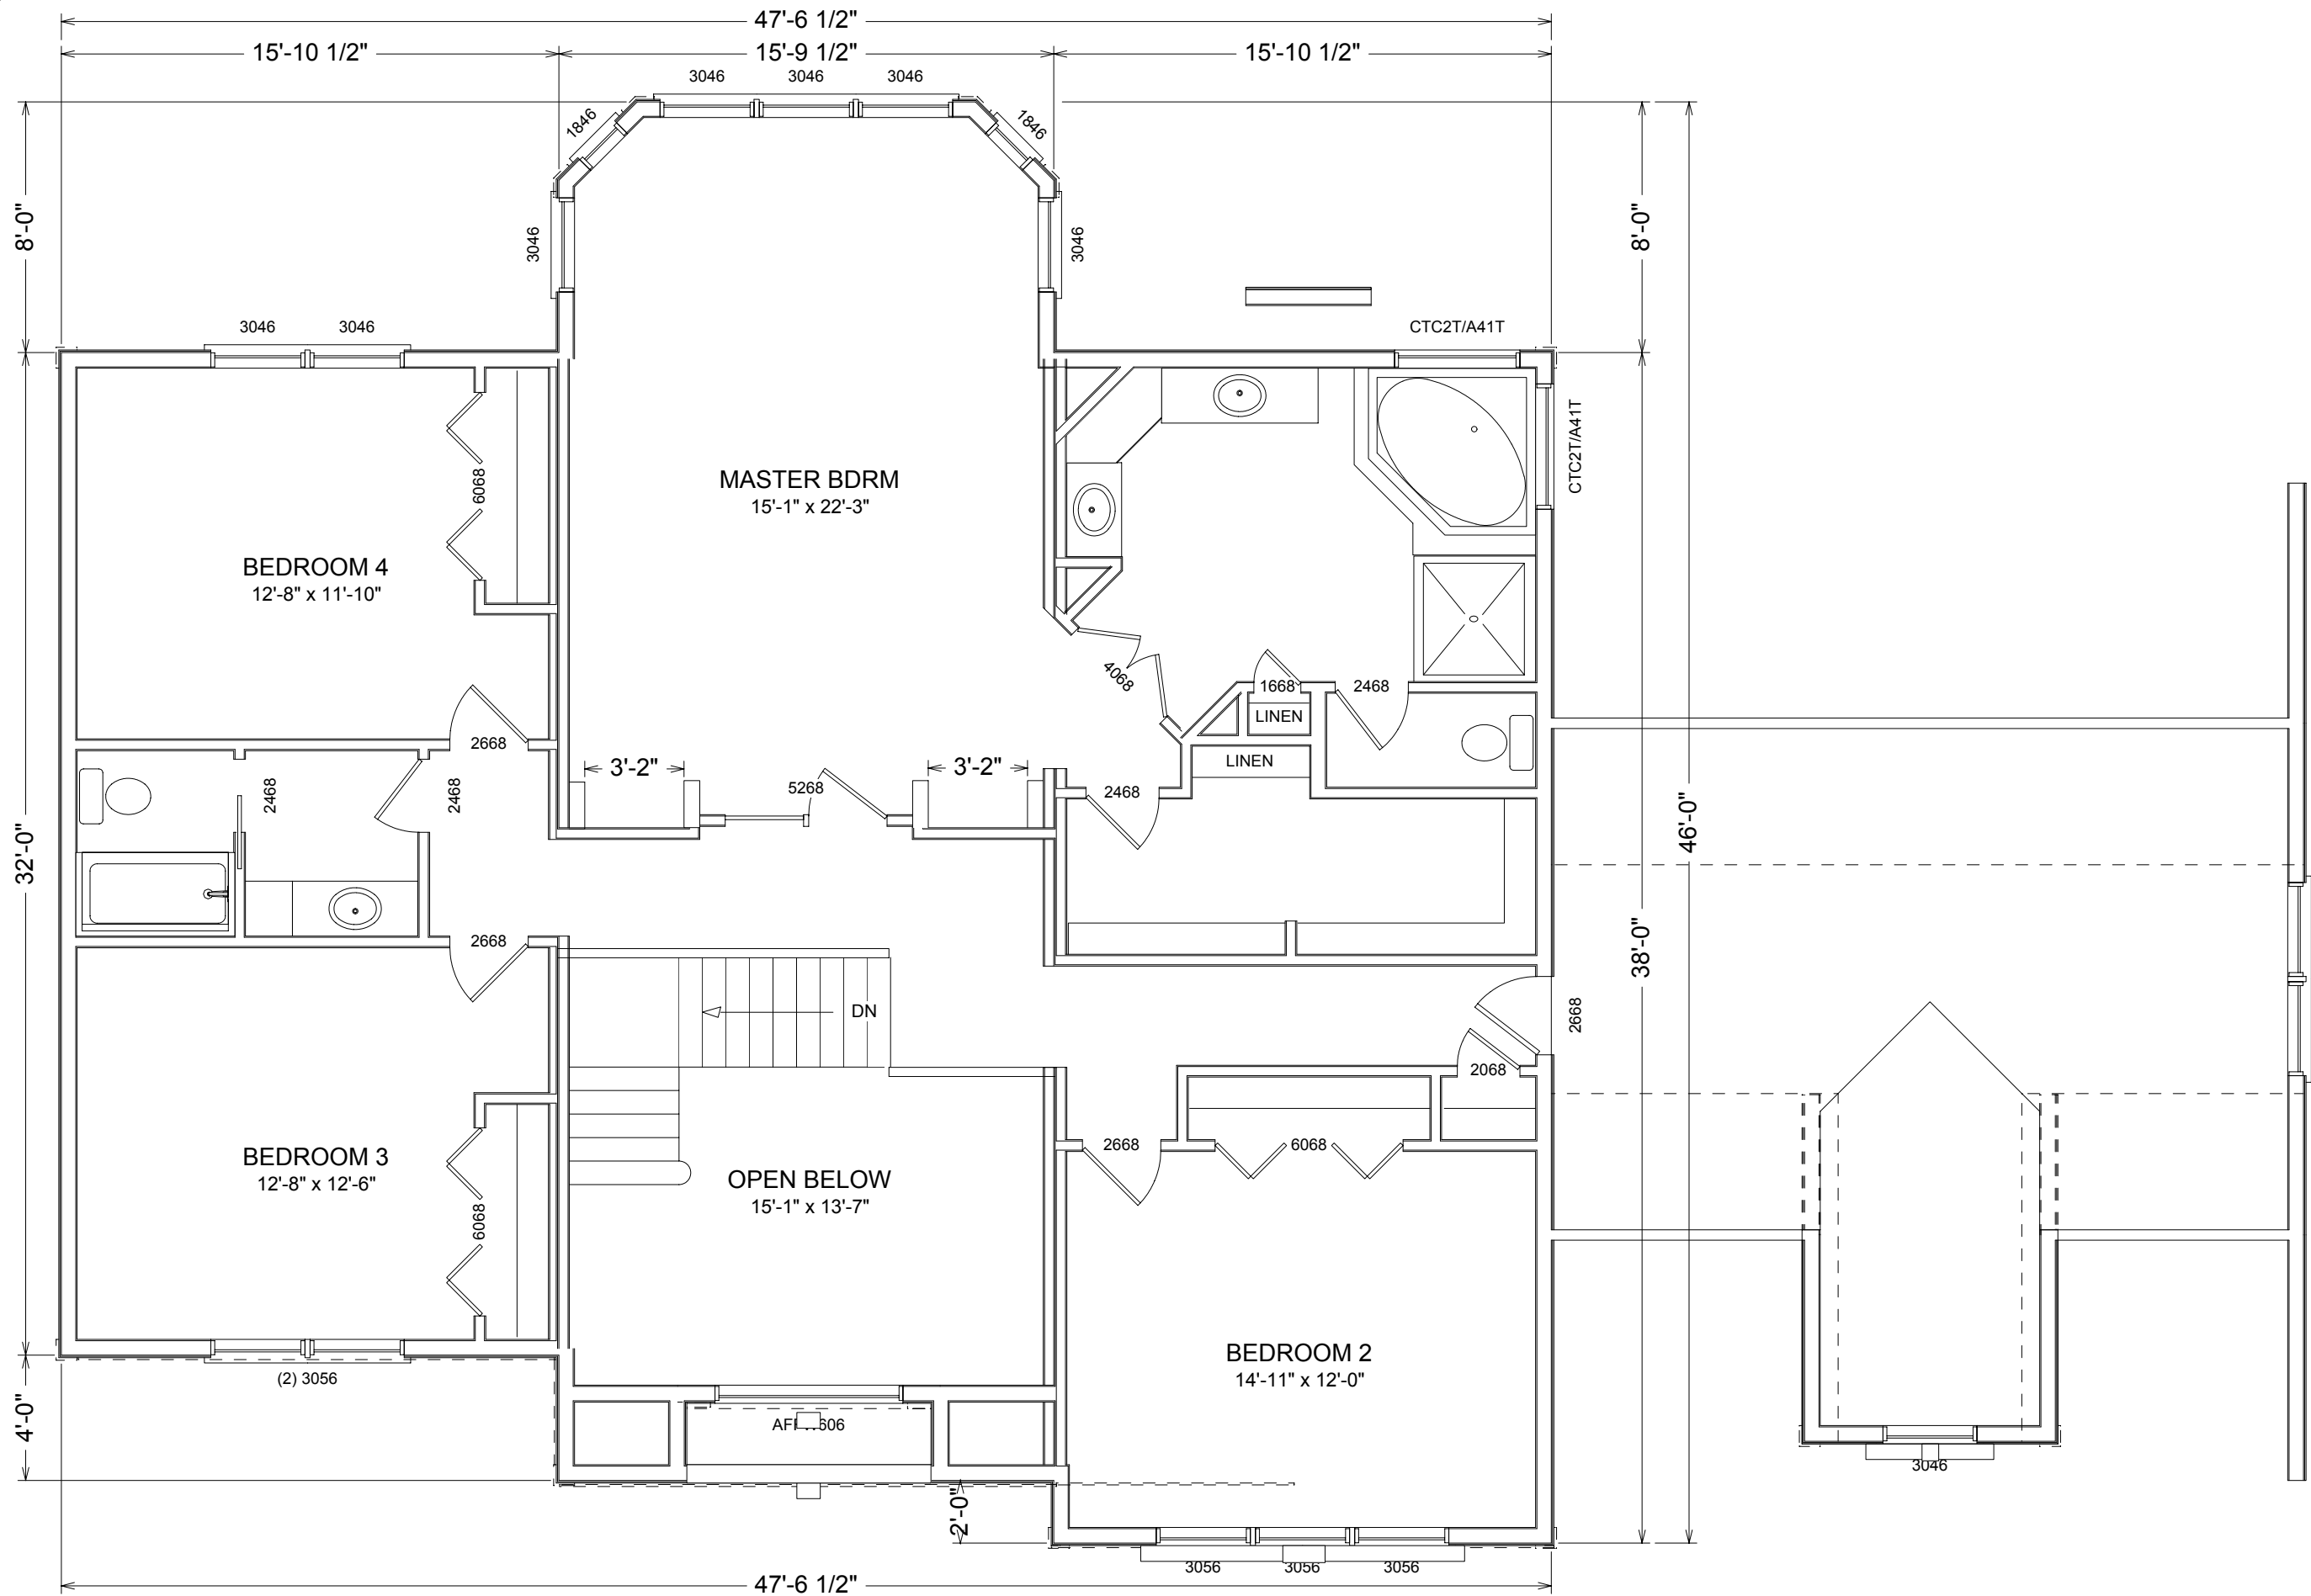

SCALE: 1/4" = 1'0"

ARLINGTON

SECOND FLOOR

PAGE:

4

USE GROUP

R4

CONST. TYPE:

WOOD  
FRAME

BUILDER:

DRAWN BY A. J. FEITH  
REGIONAL SALES CONSULTANT  
WESTCHESTER MODULAR  
HOMES, INC.

HOMEOWNER:

DATE: